


# Proposed Transmission Line Adjacent to Existing BPA Line

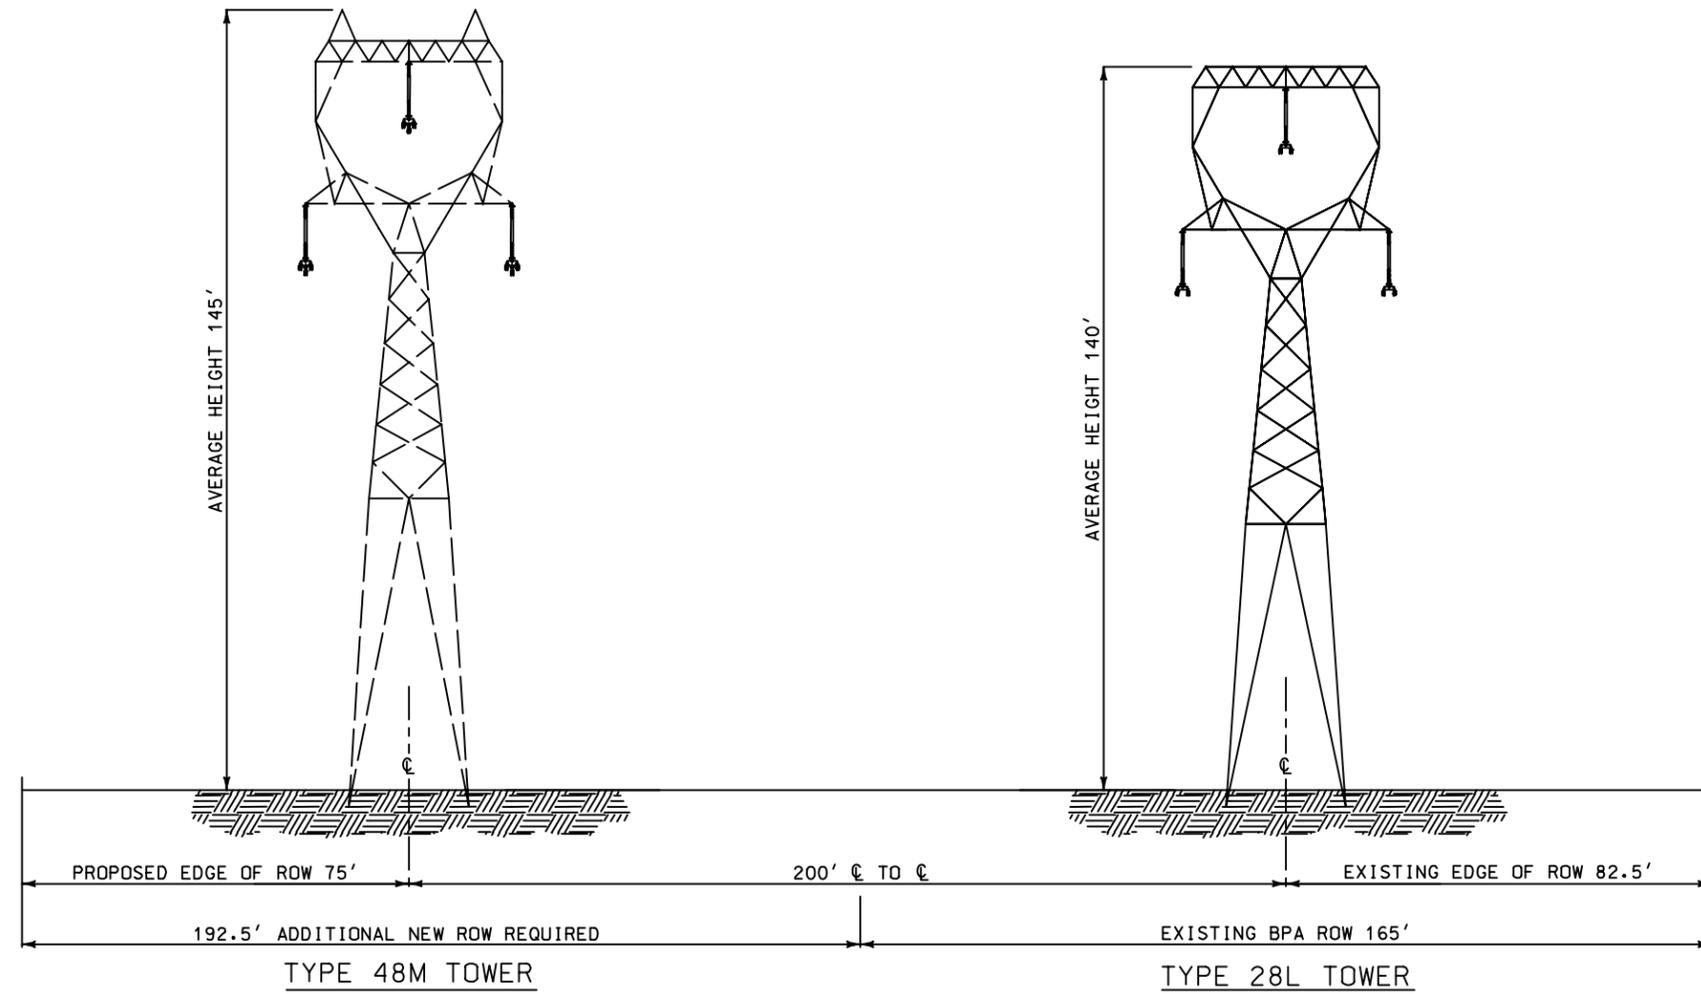

PROPOSED BPA 500 kV  
WALLULA-McNARY

EXISTING BPA 500 kV  
LOWER MONUMENTAL-McNARY

WALLULA-McNARY PROJECT

# Proposed Transmission Line Adjacent to Existing PPL Line

